






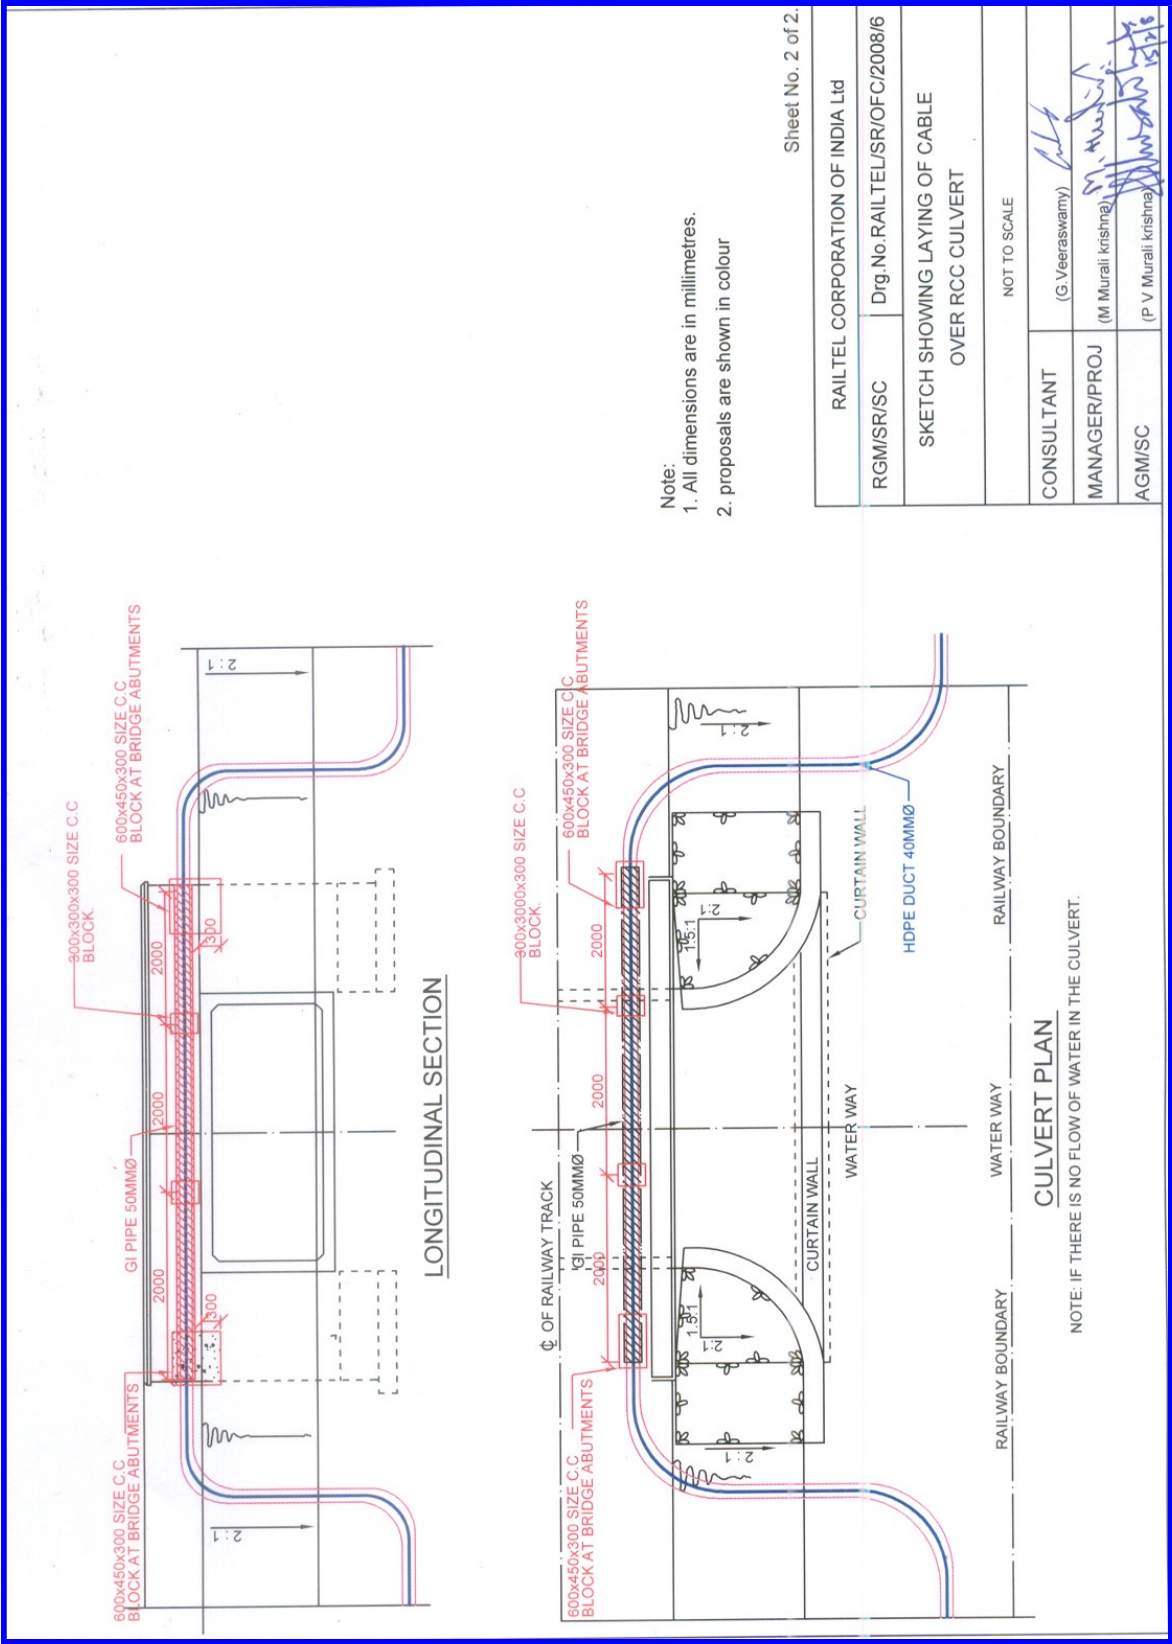


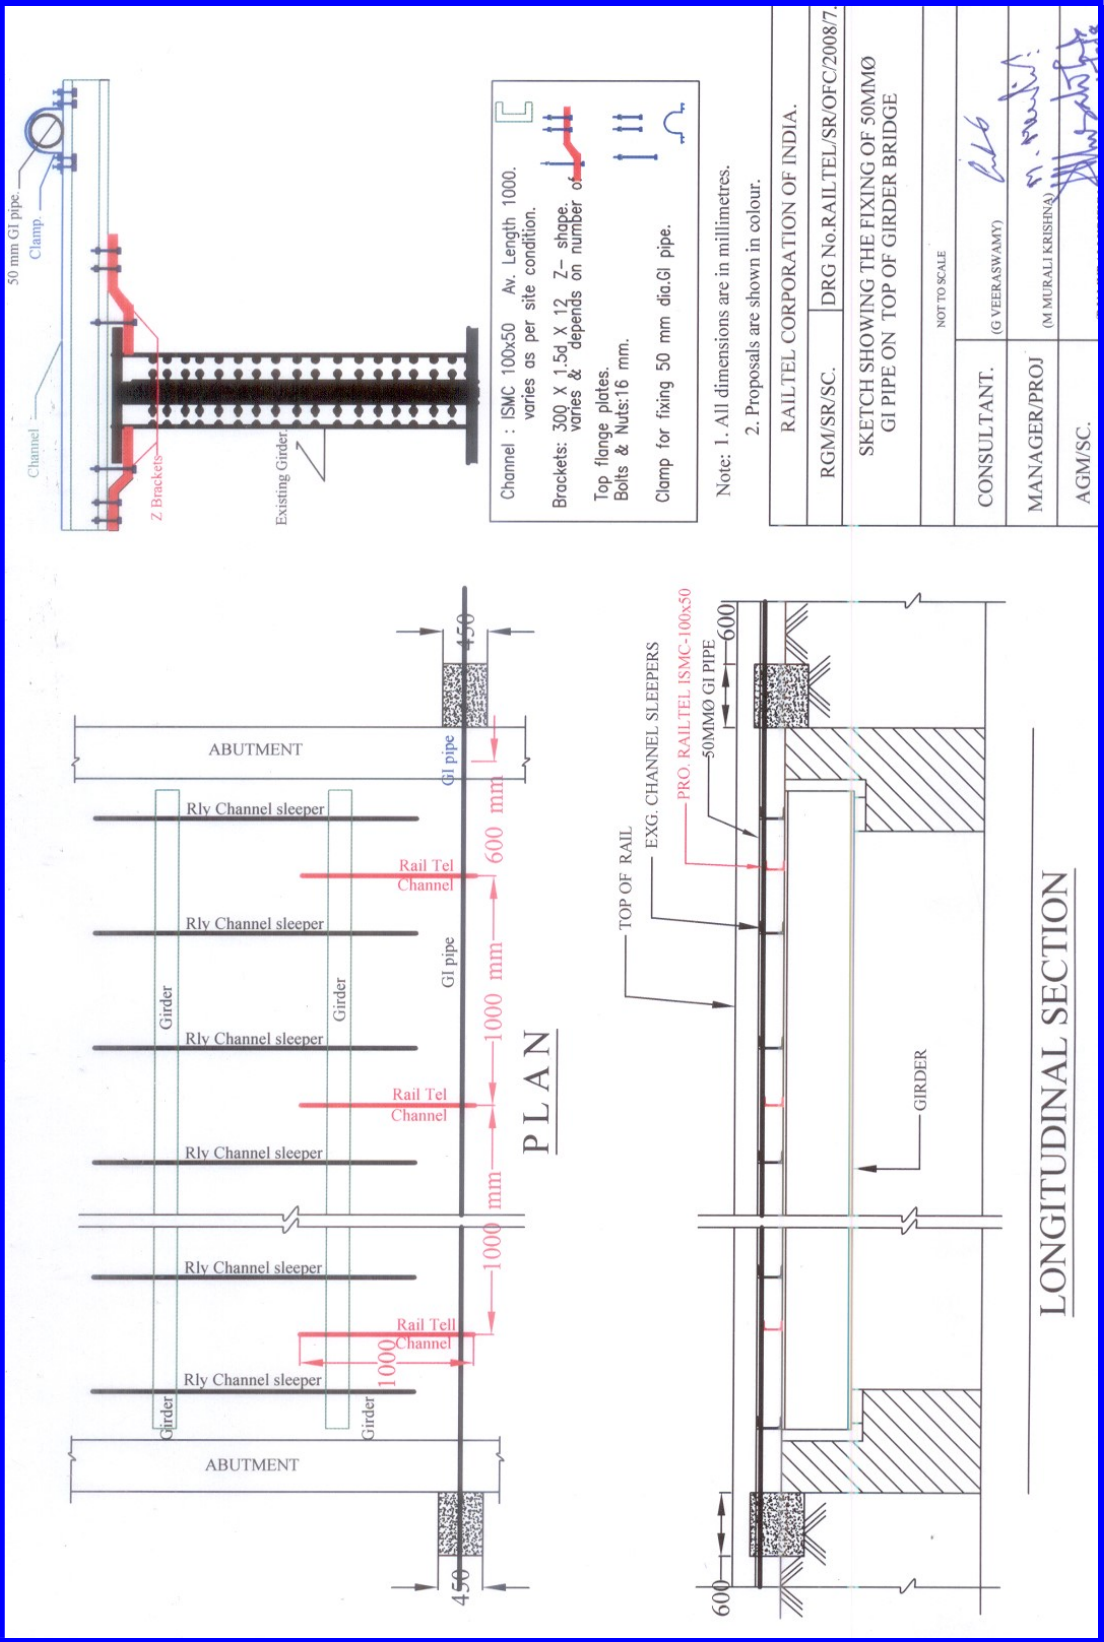


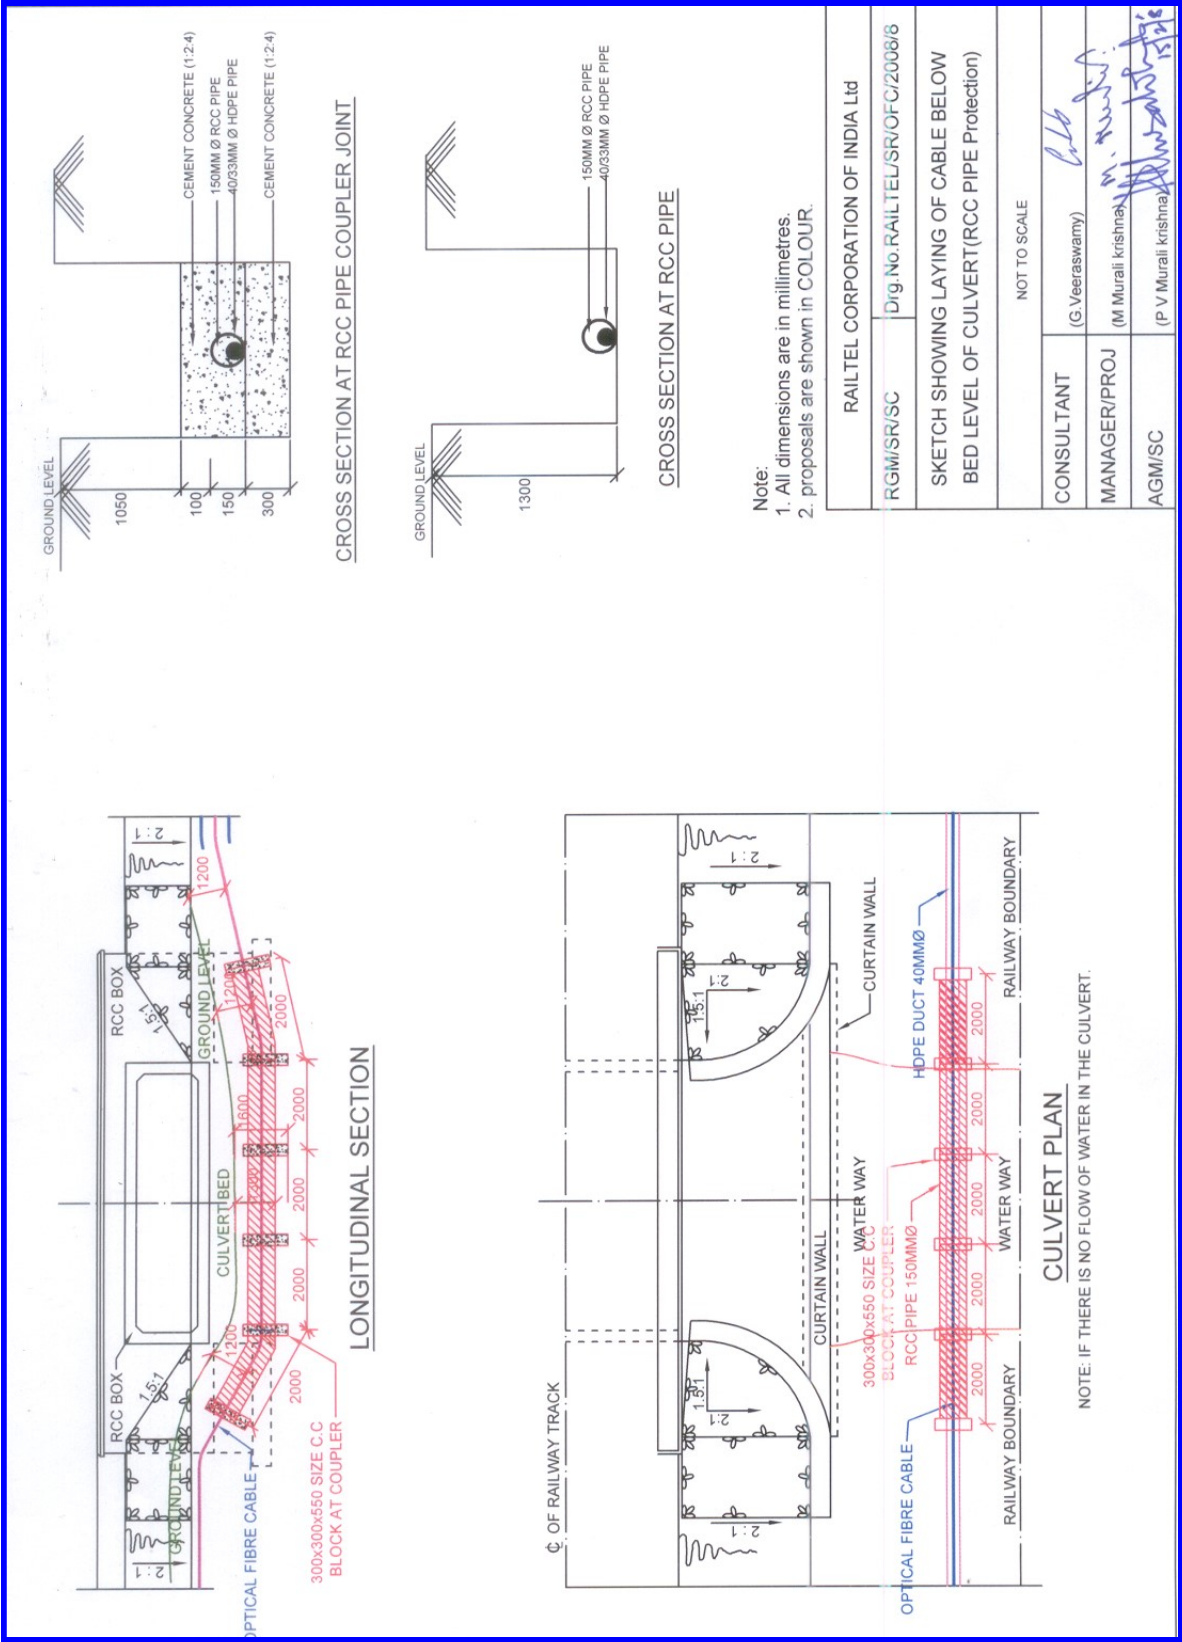


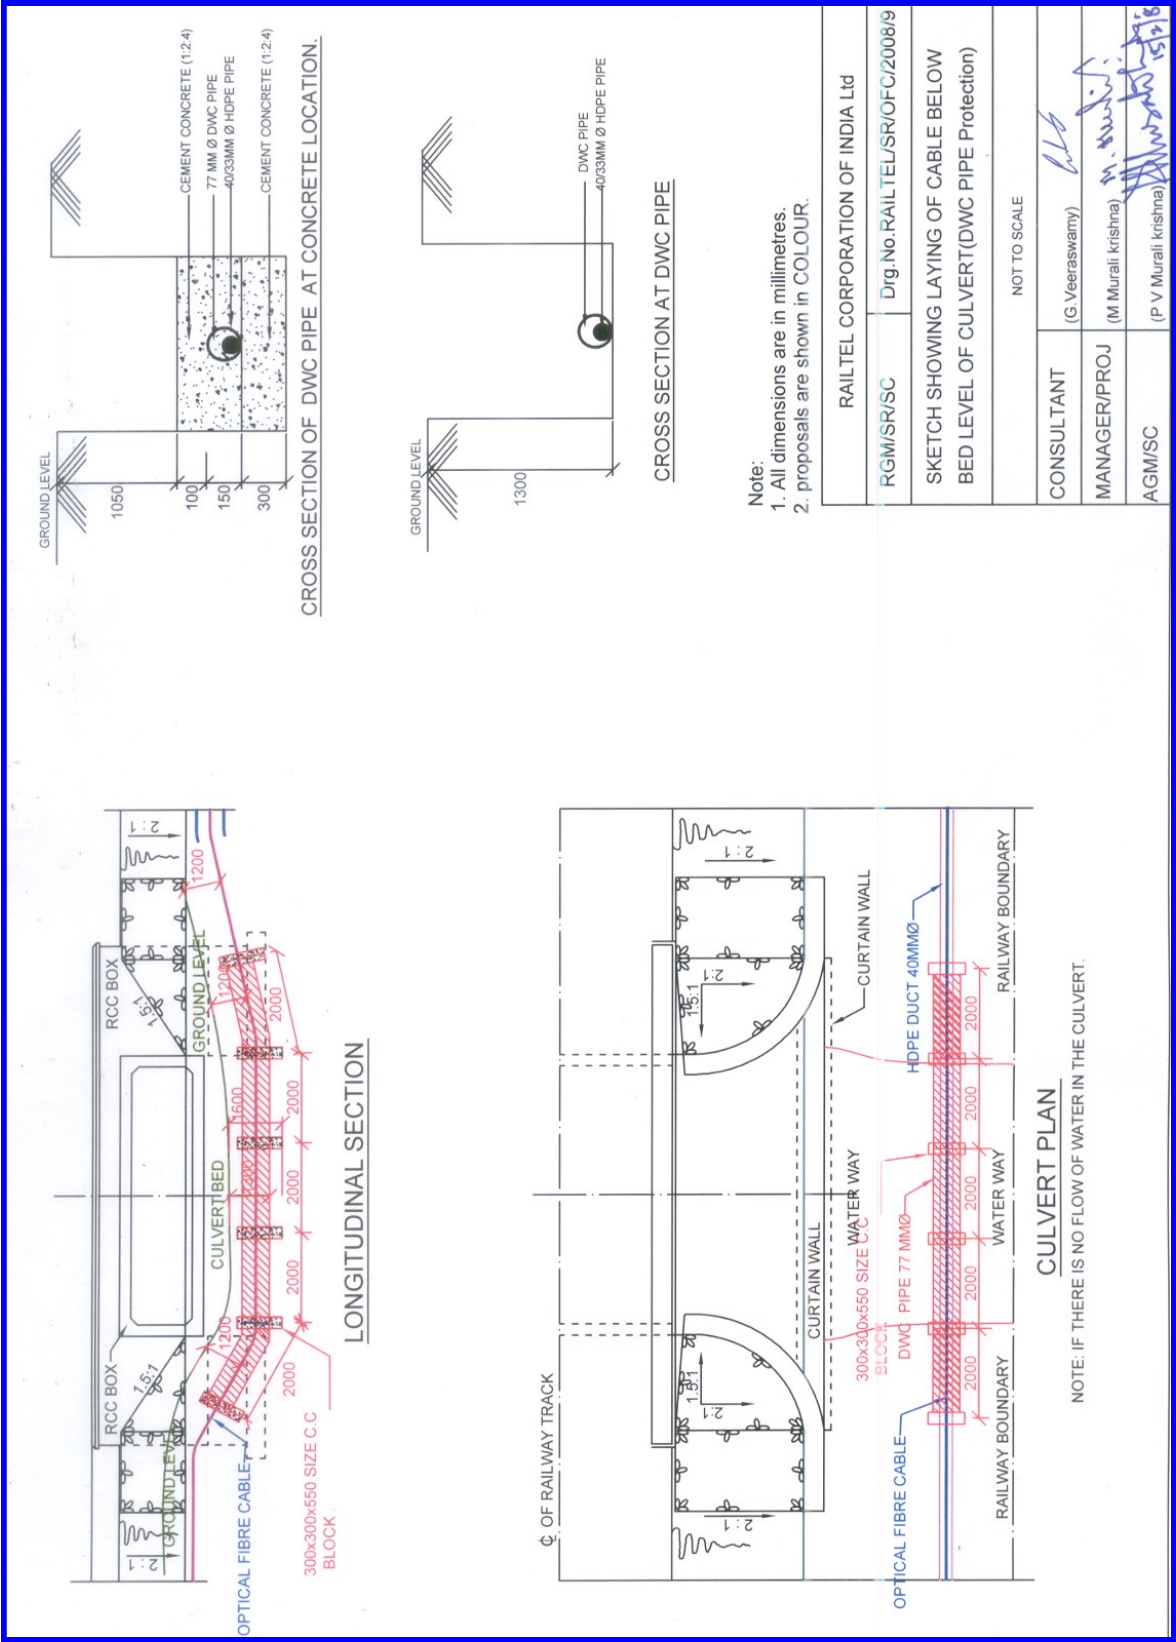

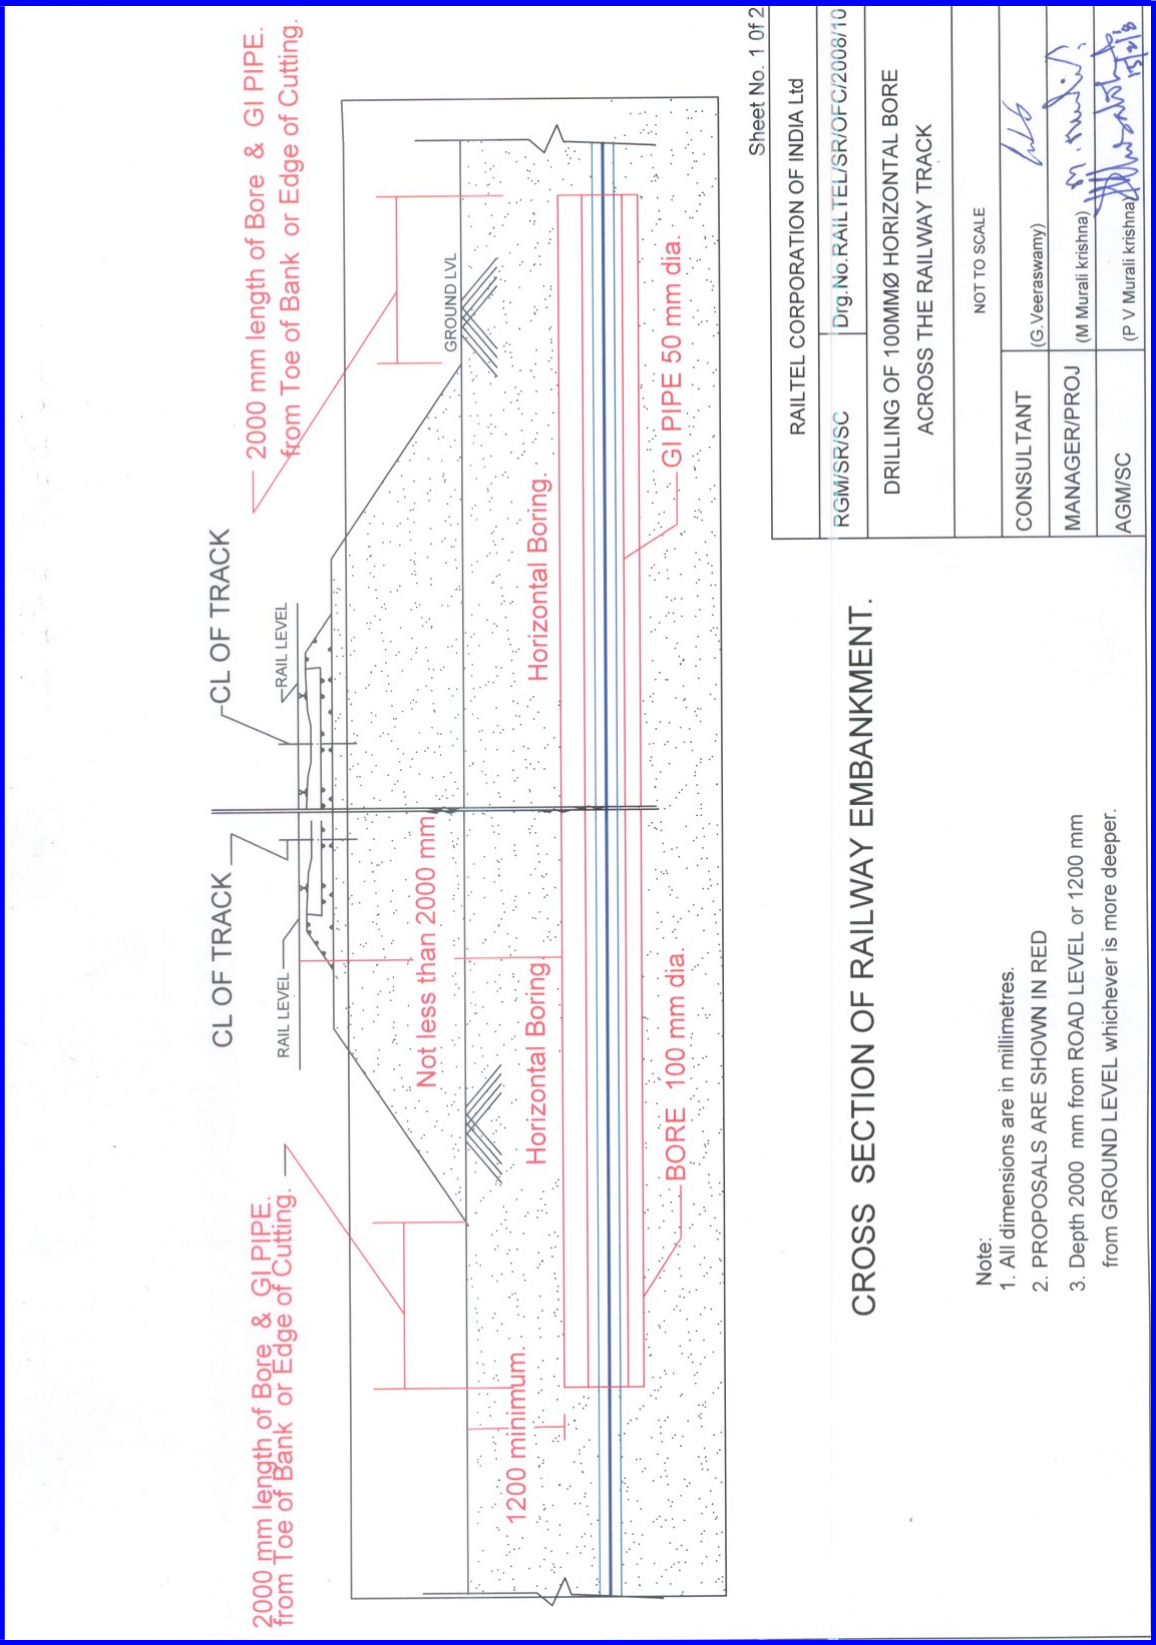


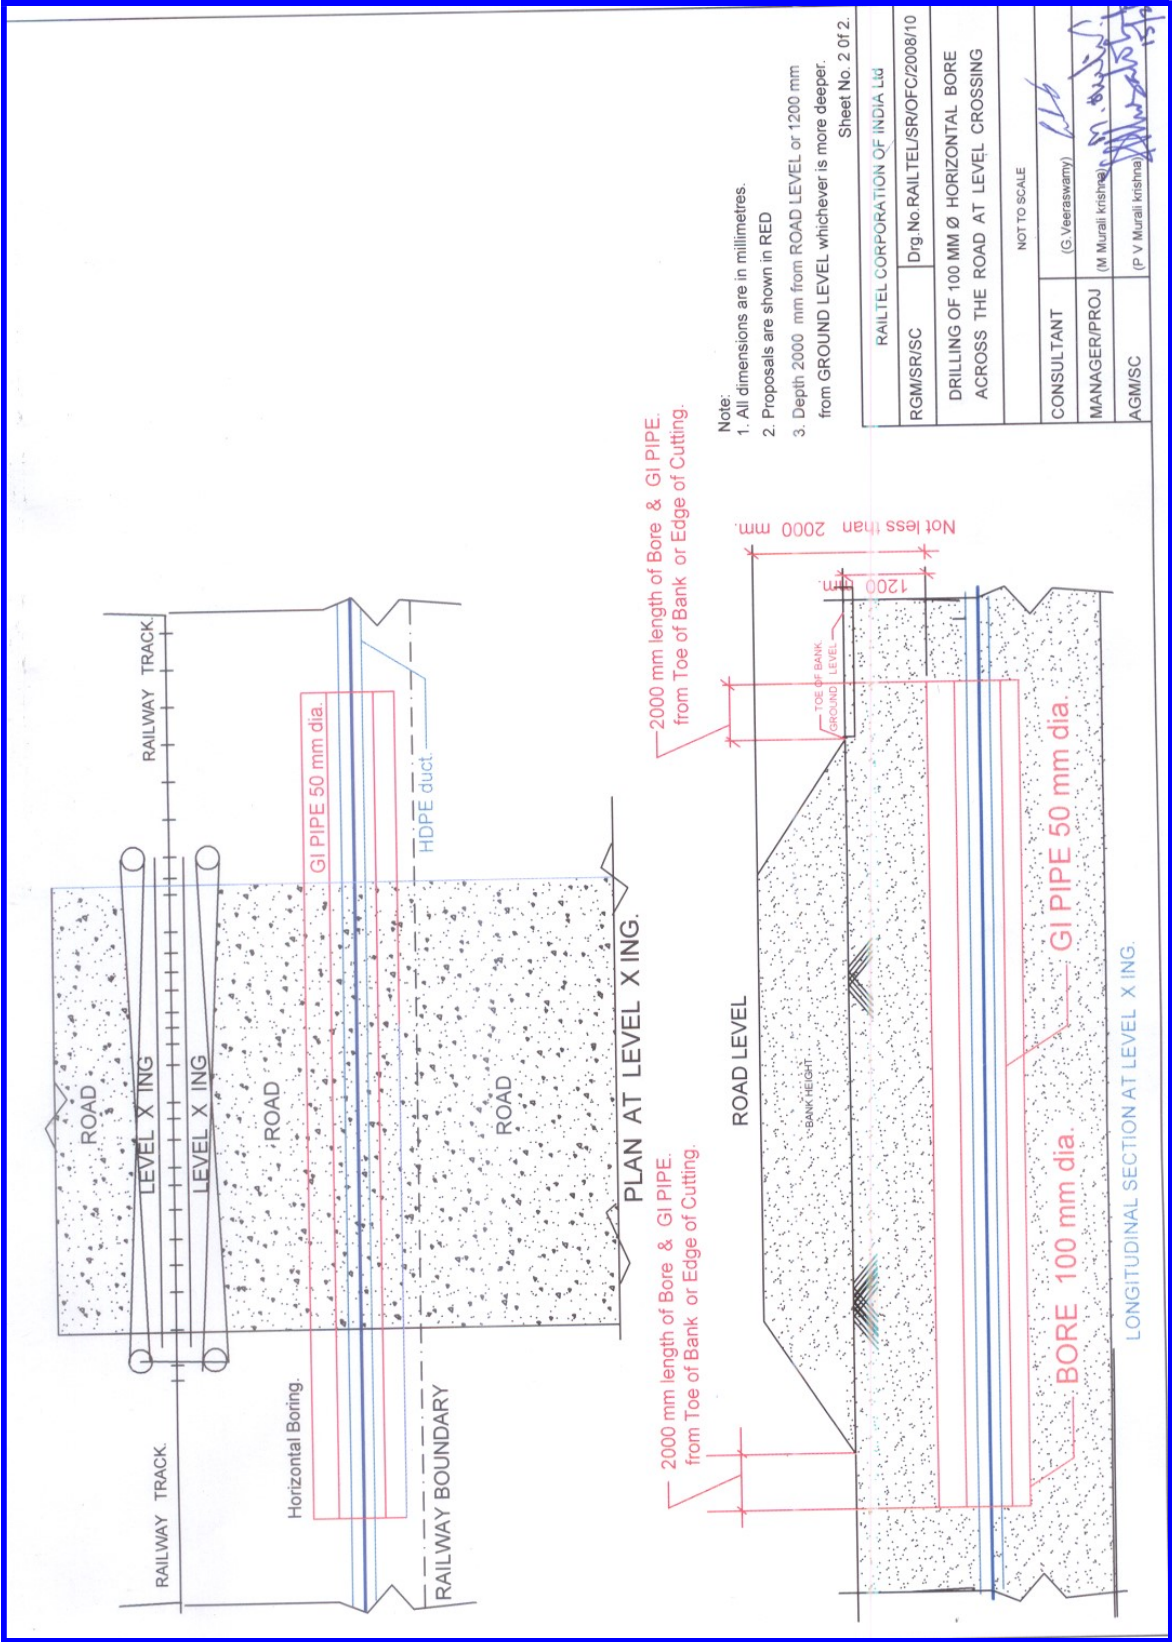

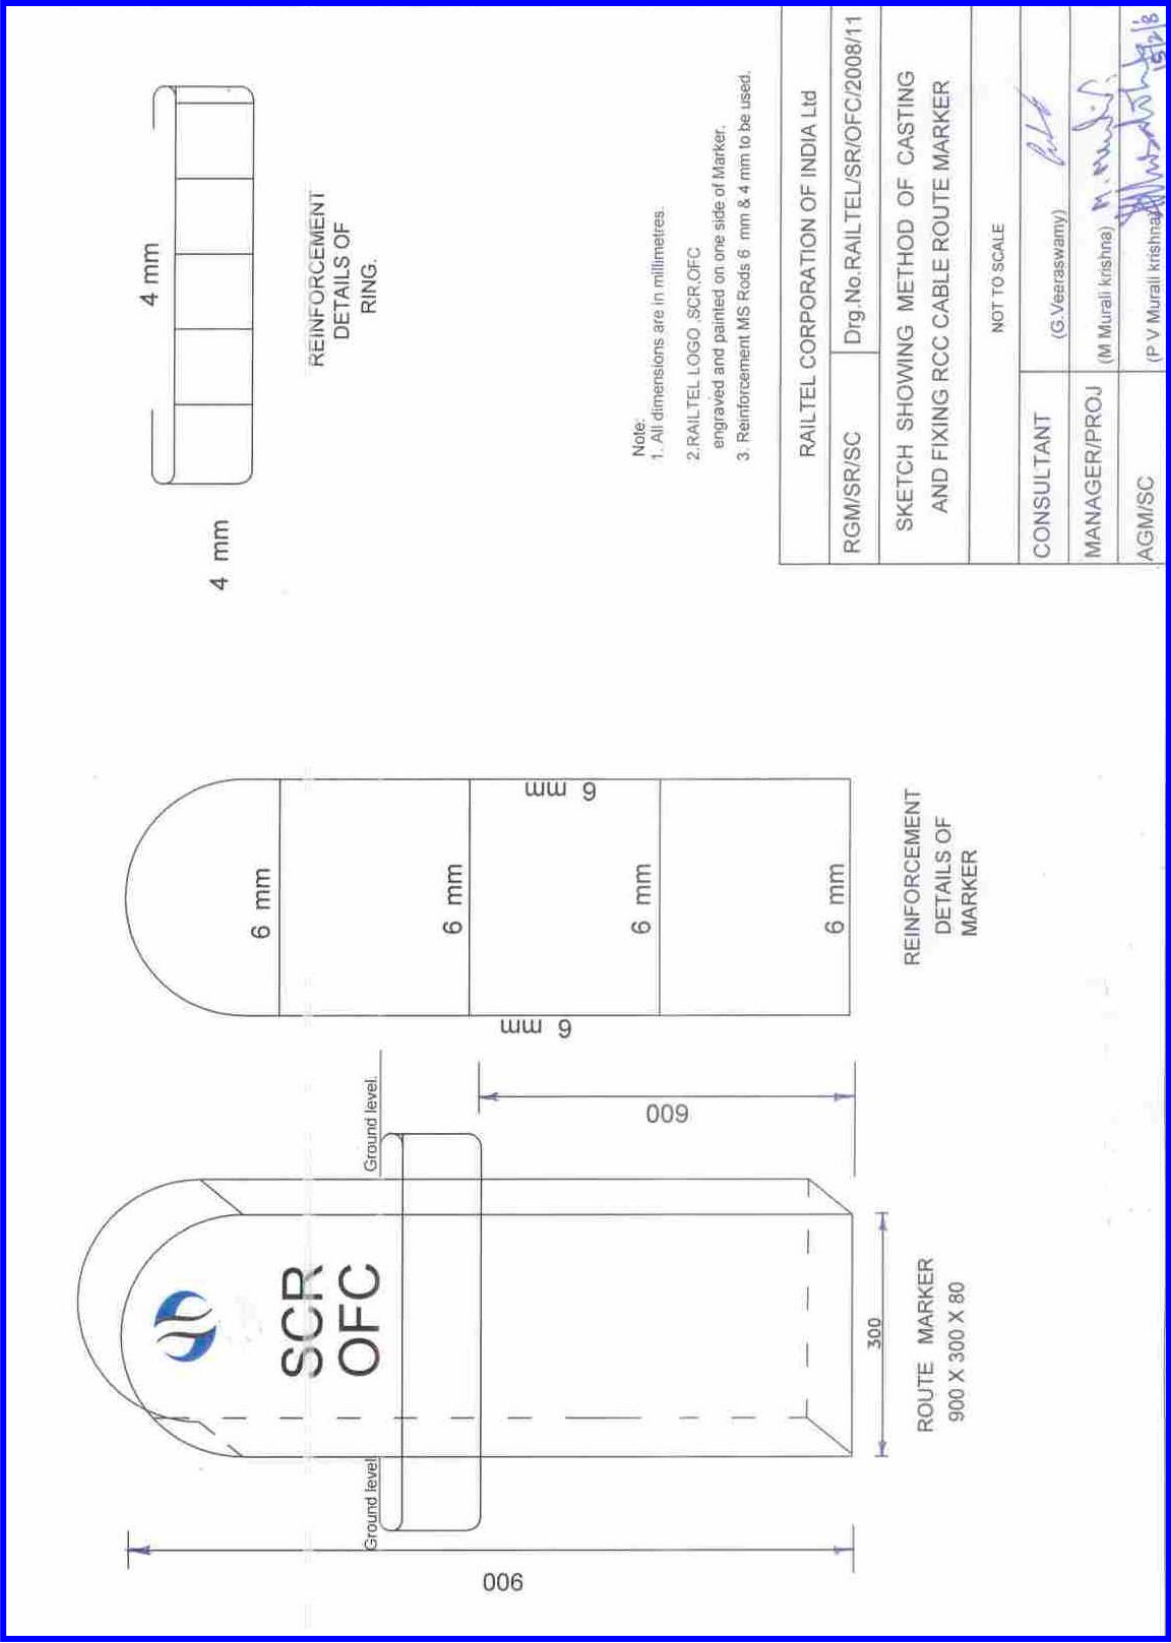

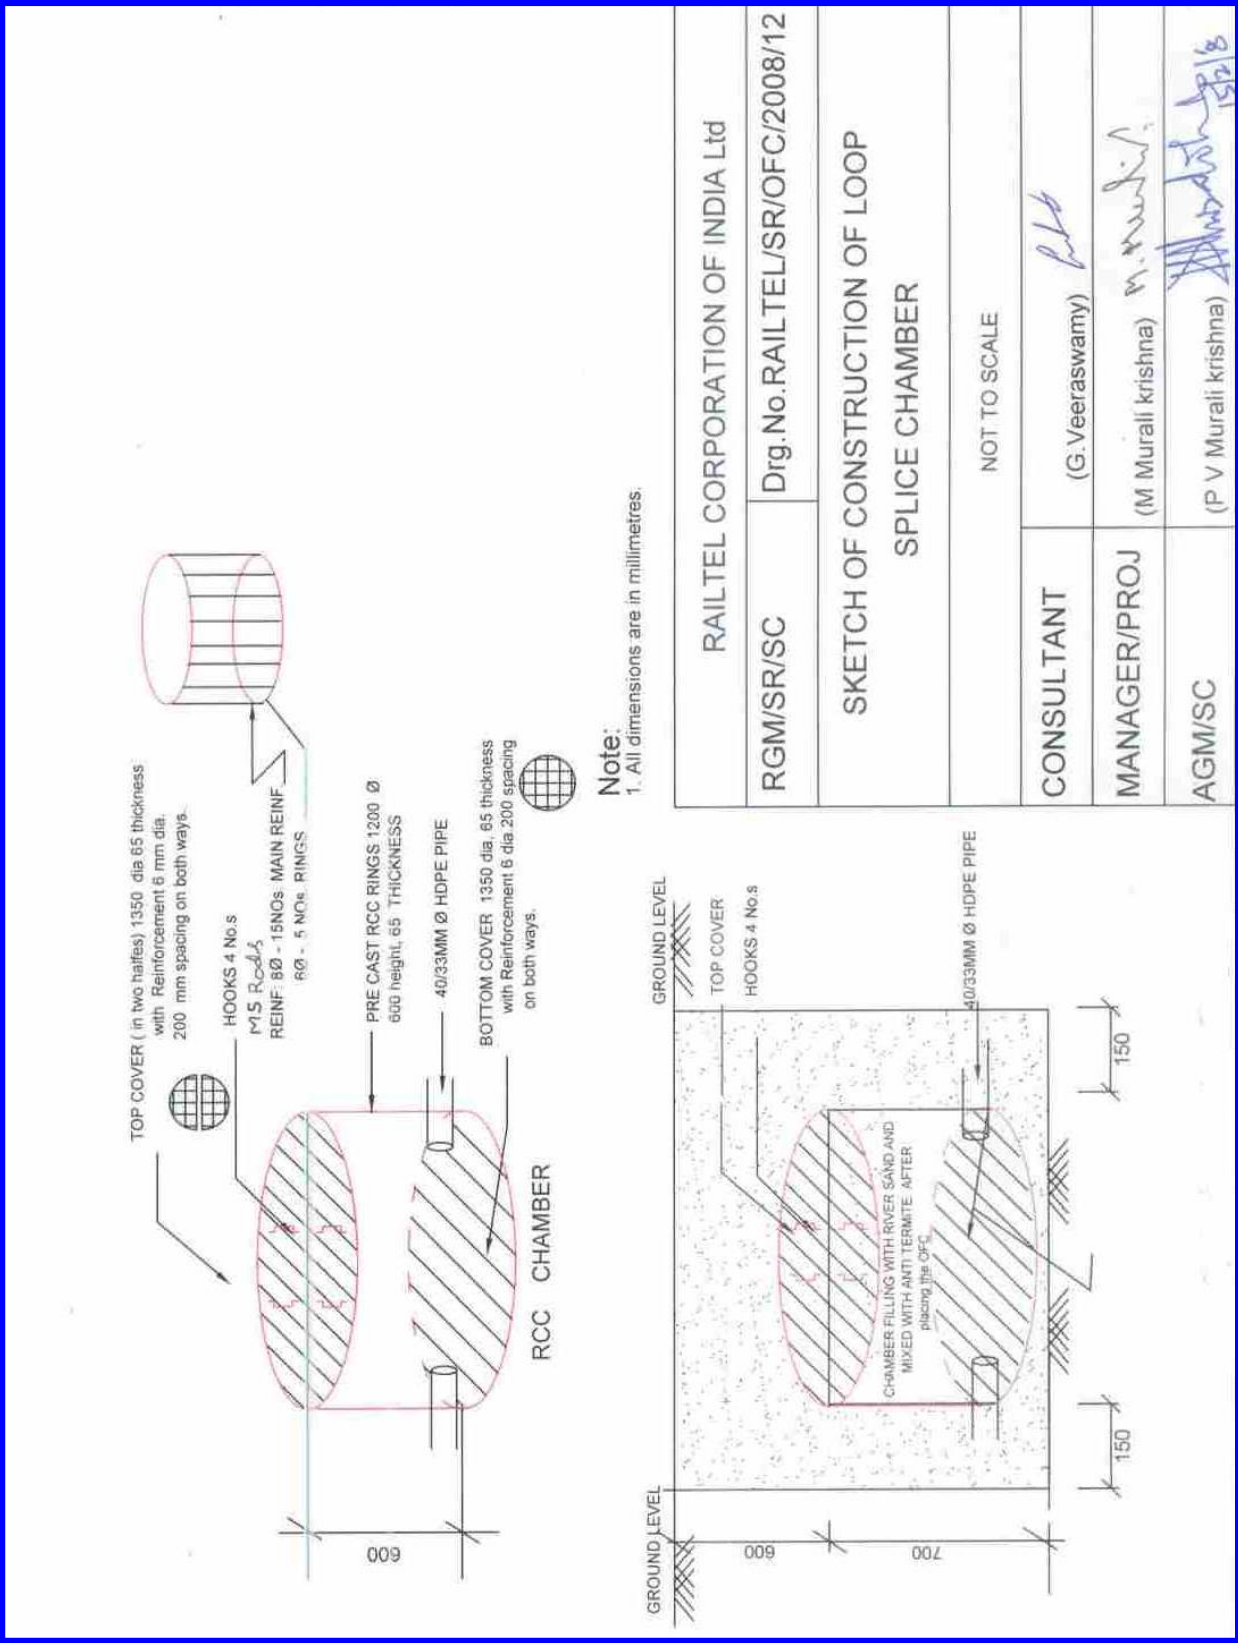

RAILTEL CORPORATION OF INDIA Ltd	
RGM/SR/SC	Drg.No.RAILTEL/SR/OFC/2008/12
SKETCH OF CONSTRUCTION OF LOOP SPLICE CHAMBER	
NOT TO SCALE	
CONSULTANT	(G.Veeraswamy) <i>[Signature]</i>
MANAGER/PROJ	(M Murali krishna) <i>[Signature]</i>
AGM/SC	(P V Murali krishna) <i>[Signature]</i> 15/2/23

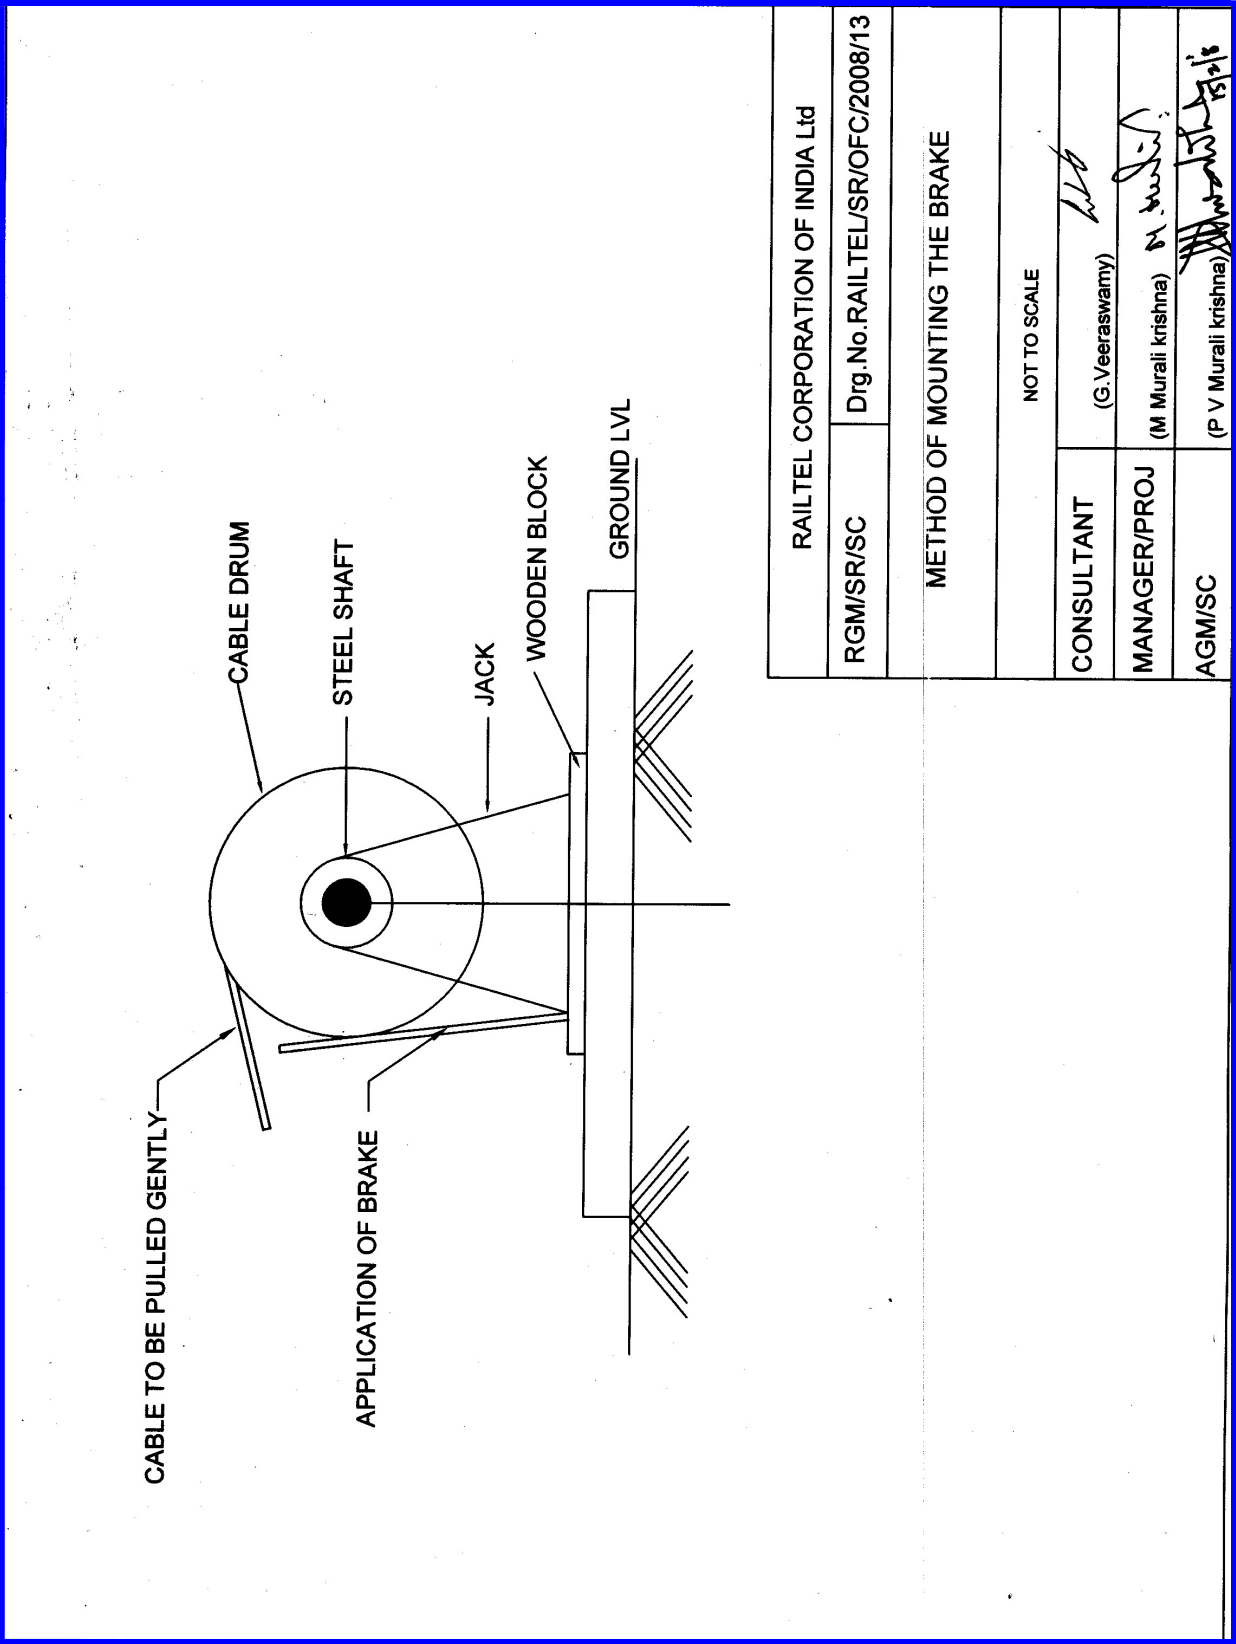

Any other drawings not available in tender document can be obtained from RailTel Engineer-In-Charge.